


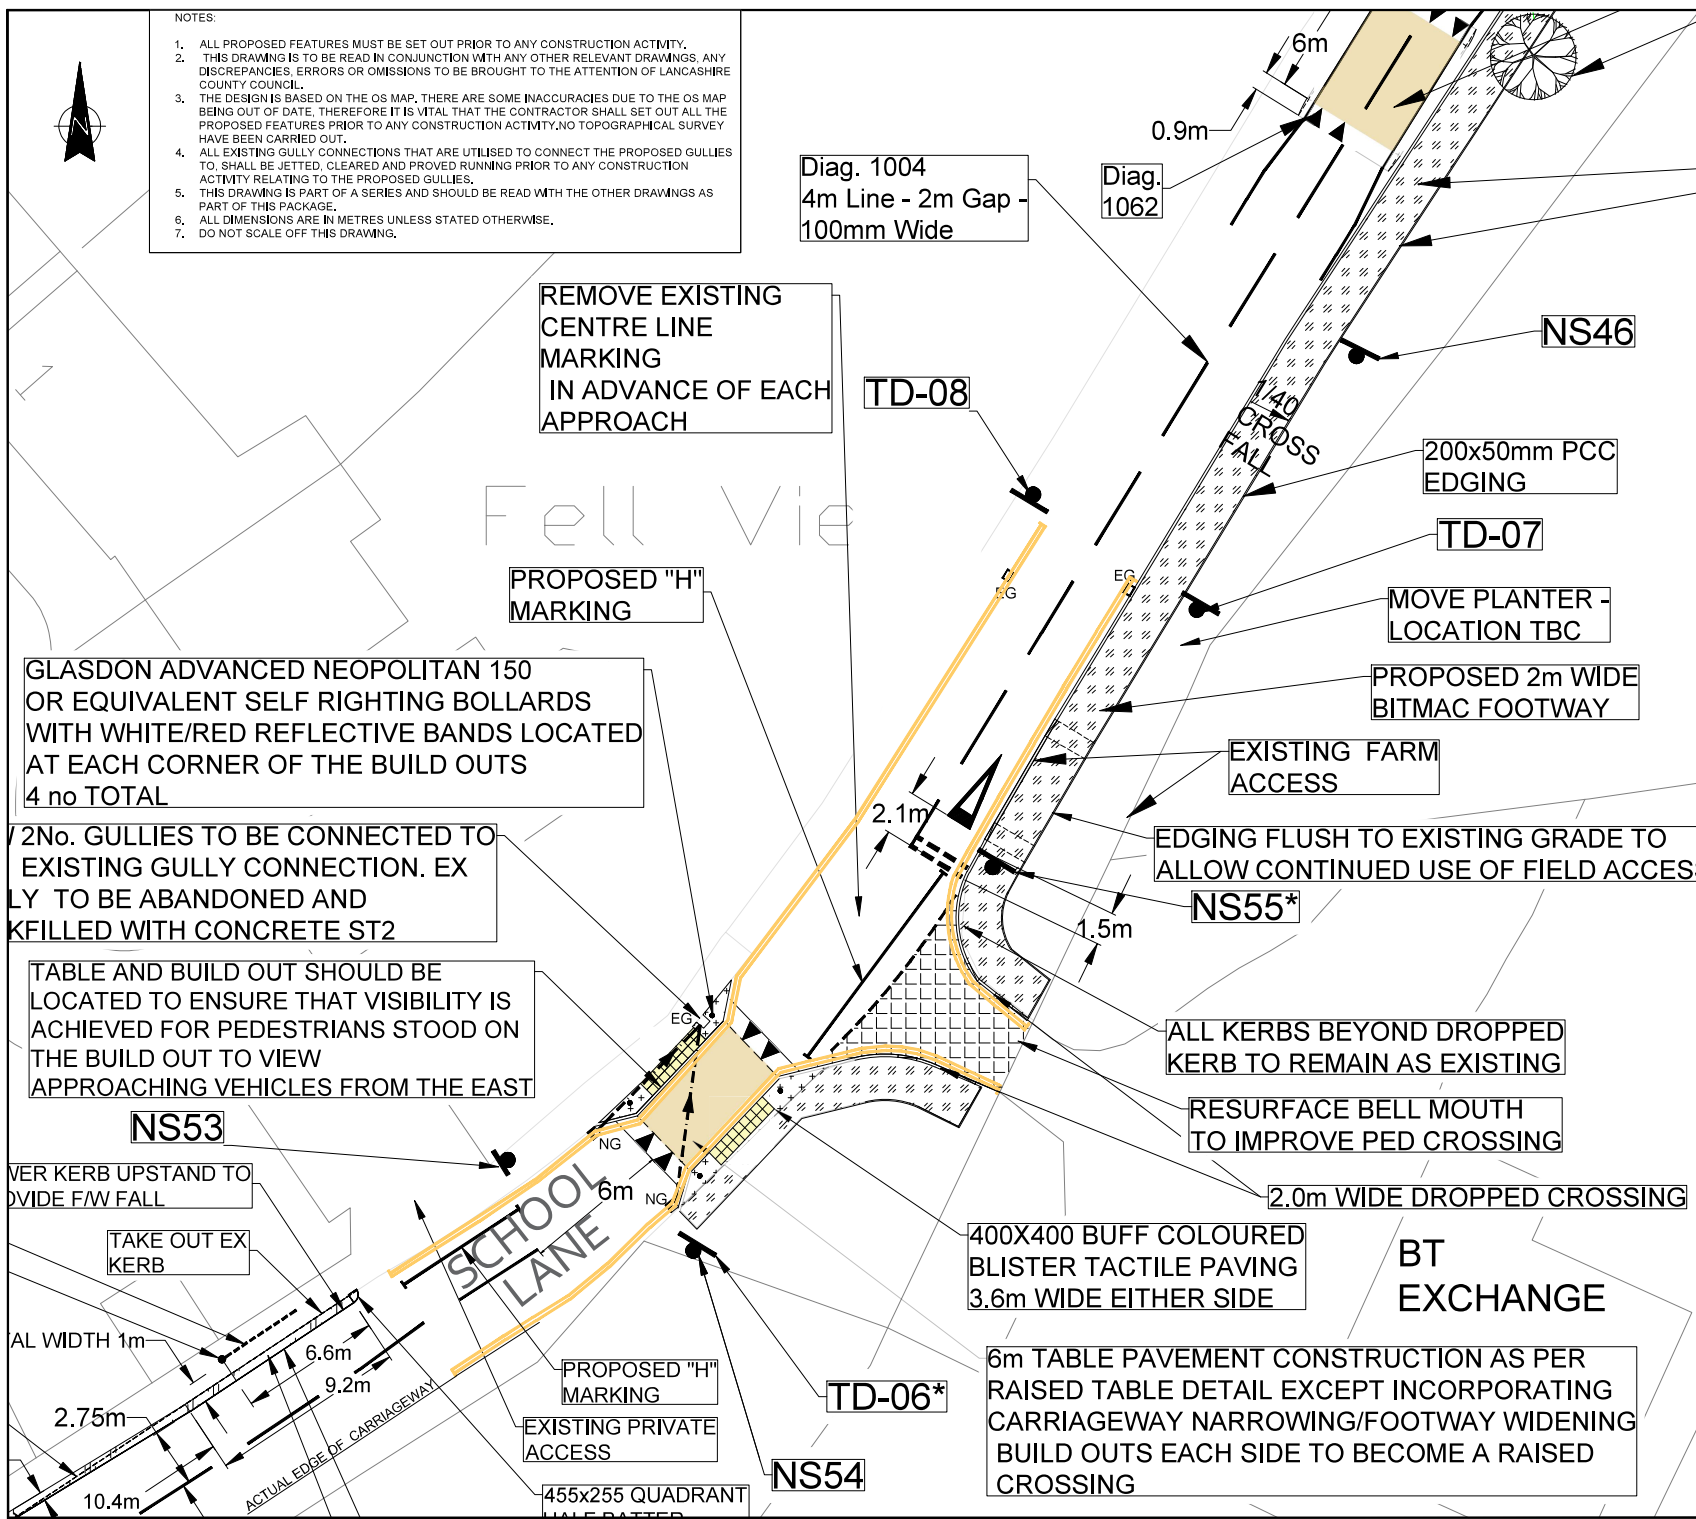

NOTES:

1. ALL PROPOSED FEATURES MUST BE SET OUT PRIOR TO ANY CONSTRUCTION ACTIVITY.
2. THIS DRAWING IS TO BE READ IN CONJUNCTION WITH ANY OTHER RELEVANT DRAWINGS, ANY DISCREPANCIES, ERRORS OR OMISSIONS TO BE BROUGHT TO THE ATTENTION OF LANCASHIRE COUNTY COUNCIL.
3. THE DESIGN IS BASED ON THE OS MAP, THERE ARE SOME INACCURACIES DUE TO THE OS MAP BEING OUT OF DATE, THEREFORE IT IS VITAL THAT THE CONTRACTOR SHALL SET OUT ALL THE PROPOSED FEATURES PRIOR TO ANY CONSTRUCTION ACTIVITY. NO TOPOGRAPHICAL SURVEY HAVE BEEN CARRIED OUT.
4. ALL EXISTING GULLY CONNECTIONS THAT ARE UTILISED TO CONNECT THE PROPOSED GULLIES TO, SHALL BE JETTED, CLEARED AND PROVED RUNNING PRIOR TO ANY CONSTRUCTION ACTIVITY RELATING TO THE PROPOSED GULLIES.
5. THIS DRAWING IS PART OF A SERIES AND SHOULD BE READ WITH THE OTHER DRAWINGS AS PART OF THIS PACKAGE.
6. ALL DIMENSIONS ARE IN METRES UNLESS STATED OTHERWISE.
7. DO NOT SCALE OFF THIS DRAWING.

Based upon the Ordnance Survey mapping with the permission of the Controller of Her Majesty's Stationary Office. © Crown Copyright. Unauthorised reproduction infringes Crown Copyright and may lead to prosecution or civil proceedings. Lancashire County Council. Licence No LA100023320.



GLASDON ADVANCED NEOPOLITAN 150 OR EQUIVALENT SELF RIGHTING BOLLARDS WITH WHITE/RED REFLECTIVE BANDS LOCATED AT EACH CORNER OF THE BUILD OUTS 4 no TOTAL

2 No. GULLIES TO BE CONNECTED TO EXISTING GULLY CONNECTION. EXISTING GULLY TO BE ABANDONED AND FILLED WITH CONCRETE ST2

TABLE AND BUILD OUT SHOULD BE LOCATED TO ENSURE THAT VISIBILITY IS ACHIEVED FOR PEDESTRIANS STOOD ON THE BUILD OUT TO VIEW APPROACHING VEHICLES FROM THE EAST

REMOVE EXISTING CENTRE LINE MARKING IN ADVANCE OF EACH APPROACH

PROPOSED "H" MARKING

REMOVE EXISTING CENTRE LINE MARKING IN ADVANCE OF EACH APPROACH

PROPOSED "H" MARKING

EXISTING PRIVATE ACCESS

455x255 QUADRANT

Diag. 1004  
4m Line - 2m Gap -  
100mm Wide

Diag. 1062

200x50mm PCC EDGING

TD-07

MOVE PLANTER - LOCATION TBC

PROPOSED 2m WIDE BITMAC FOOTWAY

EXISTING FARM ACCESS

EDGING FLUSH TO EXISTING GRADE TO ALLOW CONTINUED USE OF FIELD ACCESS

NS55\*

ALL KERBS BEYOND DROPPED KERB TO REMAIN AS EXISTING

RESURFACE BELL MOUTH TO IMPROVE PED CROSSING

2.0m WIDE DROPPED CROSSING

400X400 BUFF COLOURED BLISTER TACTILE PAVING 3.6m WIDE EITHER SIDE

BT EXCHANGE

6m TABLE PAVEMENT CONSTRUCTION AS PER RAISED TABLE DETAIL EXCEPT INCORPORATING CARRIAGEWAY NARROWING/FOOTWAY WIDENING BUILD OUTS EACH SIDE TO BECOME A RAISED CROSSING

- FOOTWAY RESURFACING  
20mm AC6 CLOSE SURFACE COURSE
- CARRIAGEWAY RESURFACING  
35mm AC10 CLOSE SURFACE 100/150 TACK COAT  
COLD PLANE AS REQUIRED
- FULL FOOTWAY CONSTRUCTION  
20mm AC6 CLOSE SURFACE COURSE  
60mm AC20 BASE COURSE  
100mm TYPE 1 GRANULAR MATERIAL SUB BASE  
WEED KILLER
- BUFF COLOURED HOT POURED THERMOPLASTIC BASED SURFACE TREATMENT
- NEW GULLY TO DETAIL FL11 SET 10mm BELOW FGL TYPE S BED UNDER FOOTWAY AND TYPE Z UNDER CARRIAGEWAY
- EXISTING GULLY
- TACTILE PAVING  
400X400 BUFF COLOURED BLISTER TACTILE PAVING SLABS LAID ON BEDDING MORTAR WITH NOMINAL JOINTS
- GREY COLOURED FEATURES REPRESENT EXISTING
- ALL DETAILS TO BE CONFIRMED ON SITE WITH THE DESIGN ENGINEER PRIOR TO CONSTRUCTION AS DESIGNS BASED ON OS MAPPED DATA
- EXISTING LIGHTING COLUMN

No.	DATE	AMENDMENT DETAILS	DRN BY	CHK BY
P08	10-09-2022	Replaced Mini Rbt with F T Hump south of jct with Bay Horse La, Moved last F T Hump south of Crown La	AA	
P07	16-07-2021	Taken Out the Junction Tables, and Added New Waiting Restriction on Catforth Rd/School Lane	AA	
P06	13-05-2021	Re-design	AA	
P05	15-01-2021	Added - Widened Footway Outside the School and New Housing Development Layout	AA	

**Lancashire County Council** Planning & Environment

Infrastructure Delivery Team

PROJECT TITLE: CLM16 CATFORTH

DRAWING TITLE: GENERAL ARRANGEMENT PLAN SHEET 24

DRAWING No.: CLM16-LCC-DR-0100-1024

SCALE @ 1:250 PROJECT No. CLM16

DATE: 03/10/2019 DRAWN BY: RT CHECKED BY: PF SHEET No. 24 OF 53 REVISION: P.08