


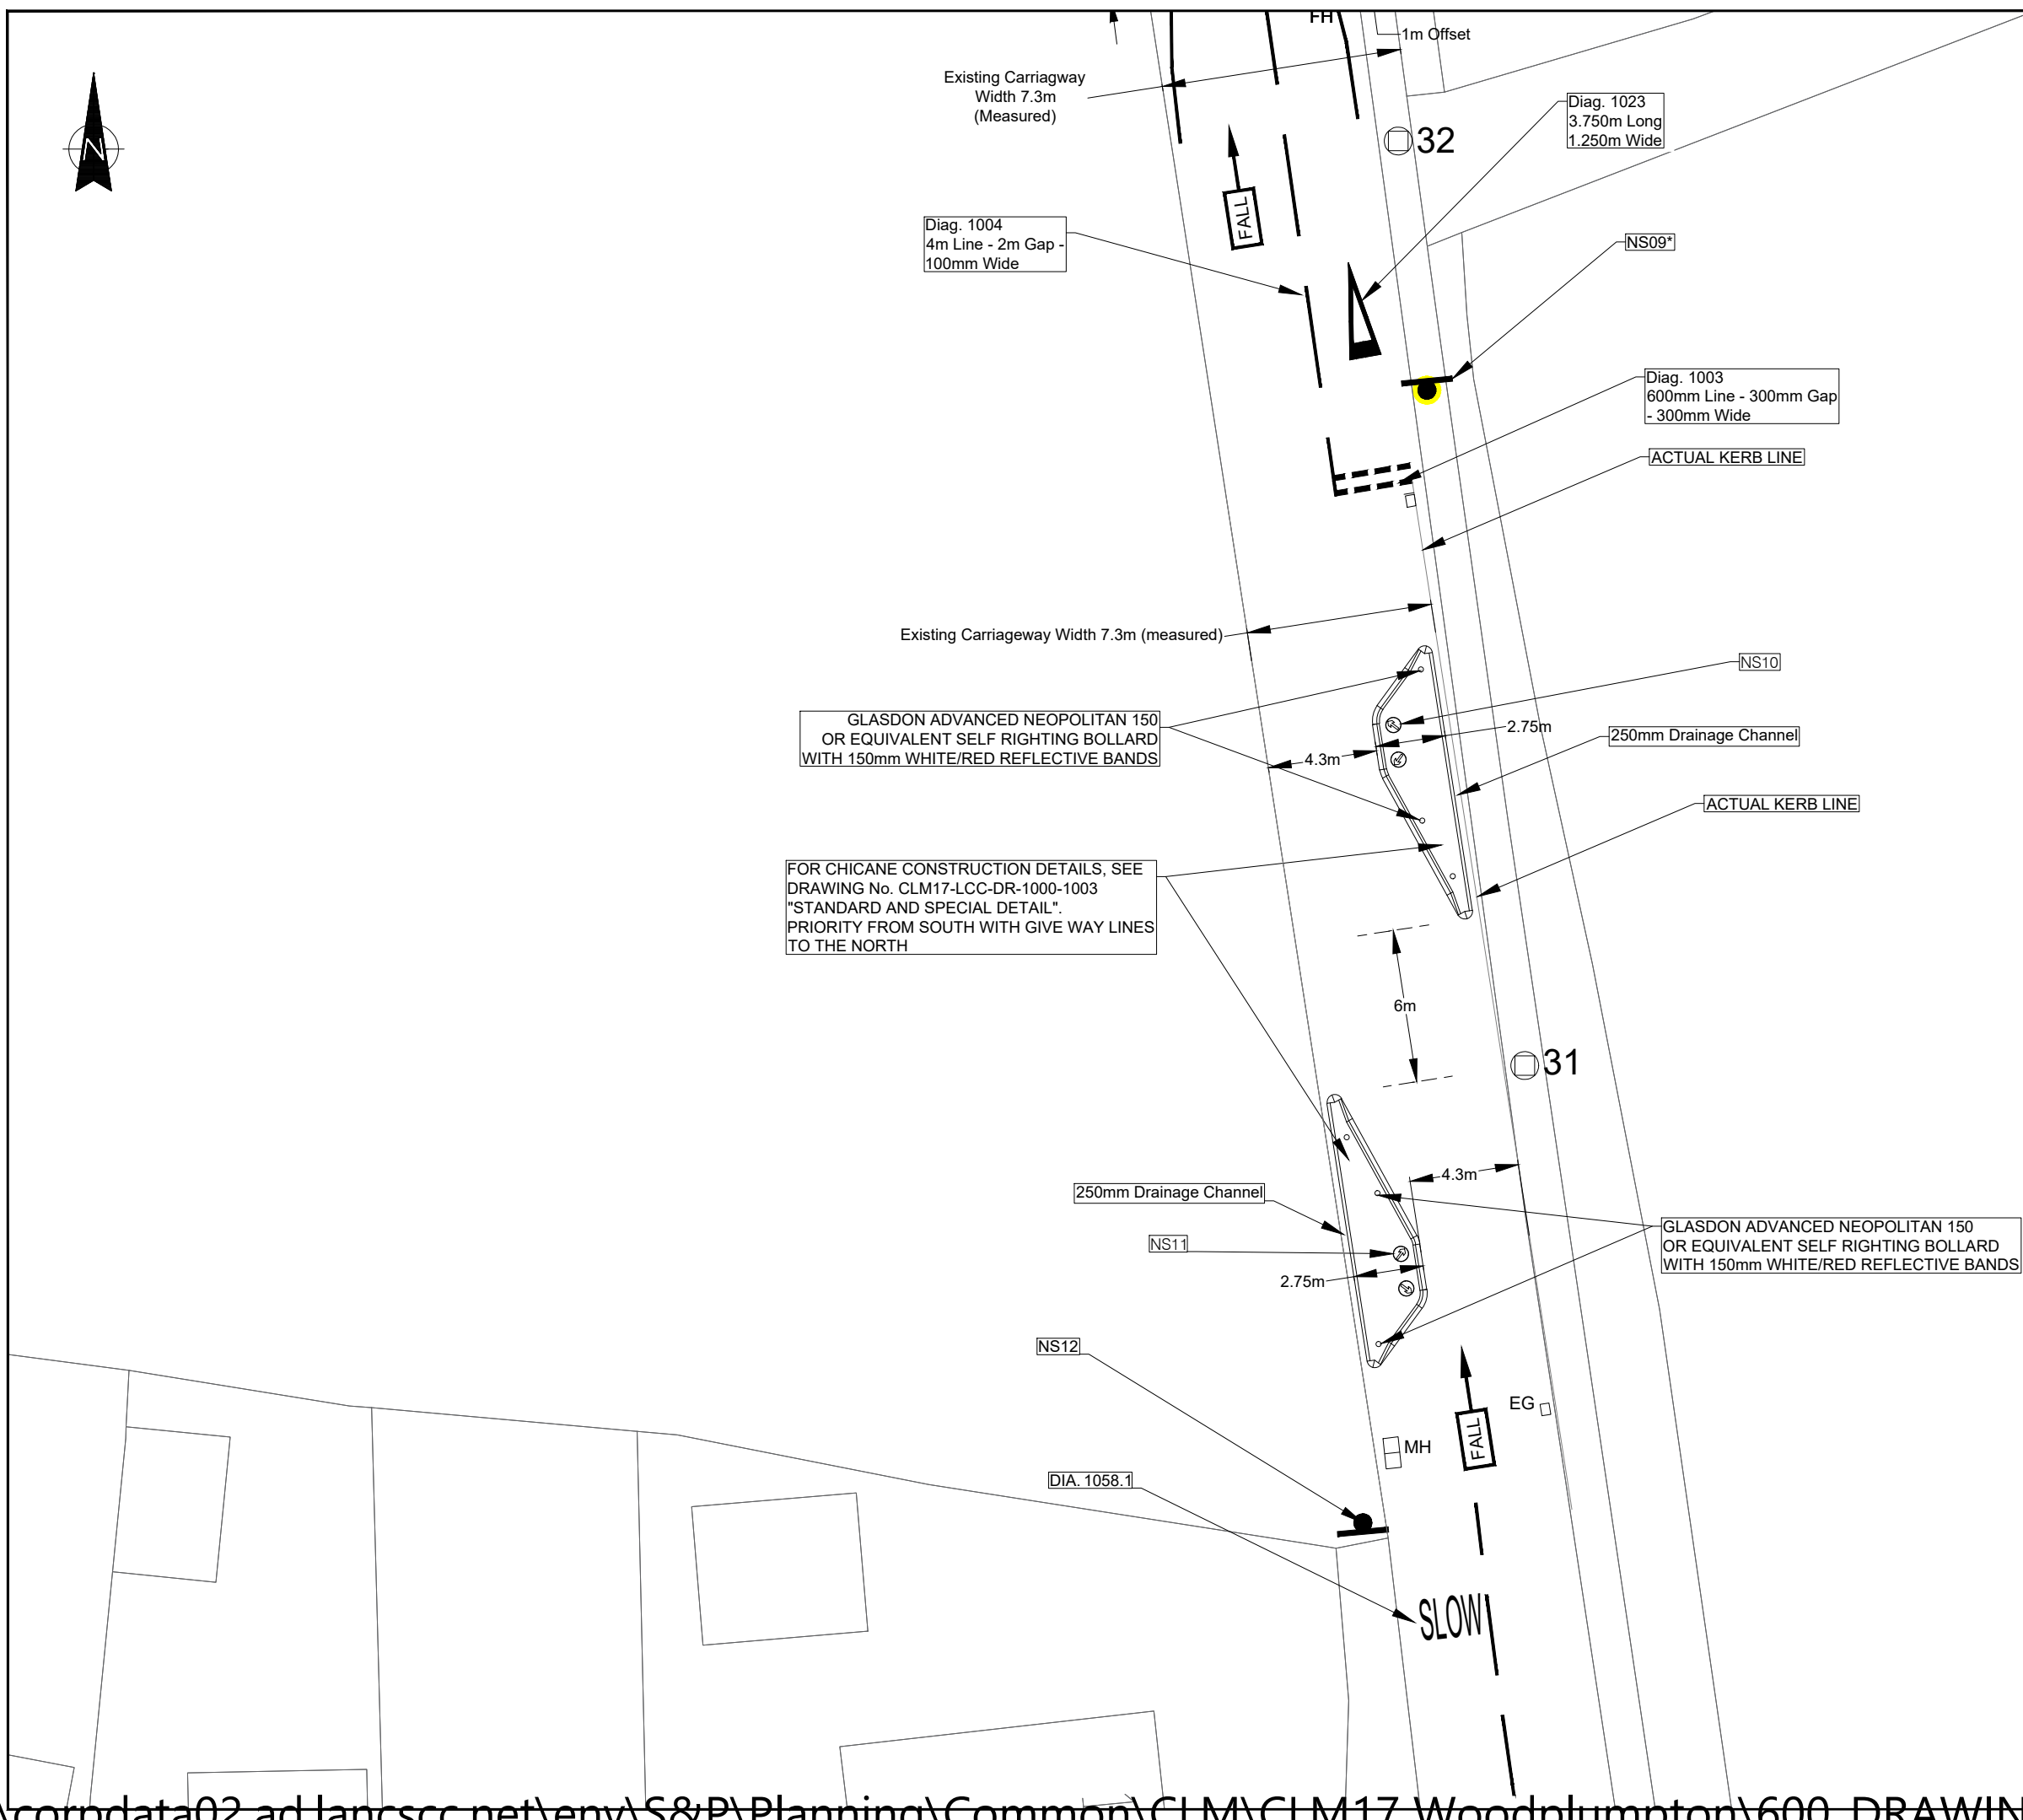

Based upon the Ordnance Survey mapping with the permission of the Controller of Her Majesty's Stationary Office. © Crown Copyright. Unauthorised reproduction infringes Crown Copyright and may lead to prosecution or civil proceedings. Lancashire County Council. Licence No LA100023230.



**FULL CARRIAGEWAY CONSTRUCTION**  
 30mm AC10 CLOSE SURFACE 100/150  
 70mm AC20 DENSE BINDER 40/60  
 70mm AC20 HDM (40/60) BINDER COURSE (AS BASE)  
 150mm AC12 HDM (40/60) BASE  
 150mm TYPE 1 GRANULAR MATERIAL SUB-BASE  
 6/5 CAPPING (IF REQUIRED)

**FOOTWAY RESURFACING**  
 20mm AC6 CLOSE SURFACE COURSE

**CARRIAGEWAY RESURFACING**  
 35mm AC10 CLOSE SURFACE 100/150  
 TACK COAT  
 COLD PLANE AS REQUIRED

**FULL FOOTWAY CONSTRUCTION**  
 20mm AC6 CLOSE SURFACE COURSE  
 60mm AC20 BASE COURSE  
 100mm TYPE 1 GRANULAR MATERIAL SUB-BASE  
 WEED KILLER

**FOOTWAY CONSTRUCTION IN OVERLAY**  
 20mm AC6 CLOSE SURFACE COURSE  
 UP TO 80mm AC20 BINDER IN REGULATING  
 BITUMEN EMULSION TACK COAT

**BUFF COLOURED HOT POURED THERMOPLASTIC BASED SURFACE TREATMENT**

**NEW GULLY TO DETAIL FL11**  
 SET 10mm BELOW FGL  
 TYPE 5 BED UNDER FOOTWAY AND TYPE 2 UNDER CARRIAGEWAY

**TACTILE PAVING**  
 400x400 BUFF COLOURED BLISTER TACTILE PAVING SLABS LAID ON BEDDING MORTAR WITH NOMINAL JOINTS

GREY COLOURED FEATURES REPRESENT EXISTING  
 ALL DETAILS TO BE CONFIRMED ON SITE WITH THE DESIGN ENGINEER PRIOR TO CONSTRUCTION AS DESIGNS BASED ON OS MAPPED DATA

**25** EXISTING LIGHTING COLUMN

**EG** EXISTING GULLY

5 no. GLASDON ADVANCED NEOPOLITAN 150 OR EQUIVALENT SELF RIGHTING BOLLARD WITH 150mm WHITE/RED REFLECTIVE BANDS

MARSHALLS BRIDGEFORD CONCRETE BOLLARDS OR EQUIVALENT

P06	27-07-2021	2 No. ADDITIONAL FLAT TOP HUMPS ADDED	AA	
P05	28-04-2021	SITE CONSTRAINT RE-DESIGN	AA	
P04	30-11-2020	OPTION 4- WHITTLE HILL TURNING HEAD RADIUS CHANGED TO 8m	AA	
P03	04-05-2020	OPTION 3- WHITTLE HILL CLOSURE ADD	AA	PF
P02	25-02-2020	OPTION 2 AS PER EM EMAILED PLAN	AA	PF
No.	DATE:	AMENDMENT DETAILS:	DRN BY:	CHK BY:

**REVISIONS**

**Lancashire County Council** Planning & Environment

Infrastructure Delivery Team

PROJECT TITLE: CLM 17 Woodplumpton

DRAWING TITLE: General Arrangement SHEET 13

DRAWING No. CLM17-LCC-DR-0100-1013

SCALE @ A3 1:250 PROJECT No. CLM 17

DATE:	DRAWN BY:	CHECKED BY:	No.	REVISION:
05/09/2019	RT	PF	13 OF 42	P0.6